

COMPLETO - VOLLSTÄNDIG

MATERIELLE TEILUNG

DIVISIONE PORZIONI MATERIALE

GRUNDBUCH

BRIXEN

K.G.

BRIXEN

BLATT

8

UFF. TAVOLARE

BRESSANONE

C.C.

BRESSANONE

FOGLIO

B.P./P.ED. 1679




MASST/SCALA 1:200

MAPPENAUSSUG/ESTRATTO MAPPA

1:2000

PIANO INTERRATO - KELLERGESCHOSS

H=2,60m

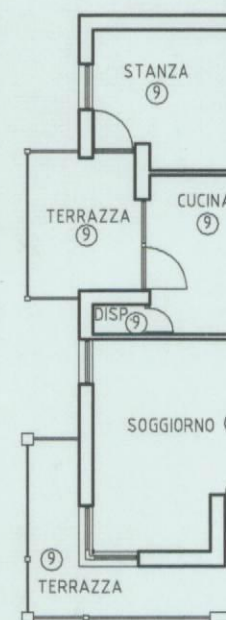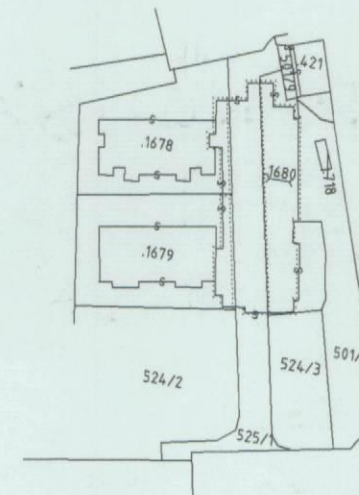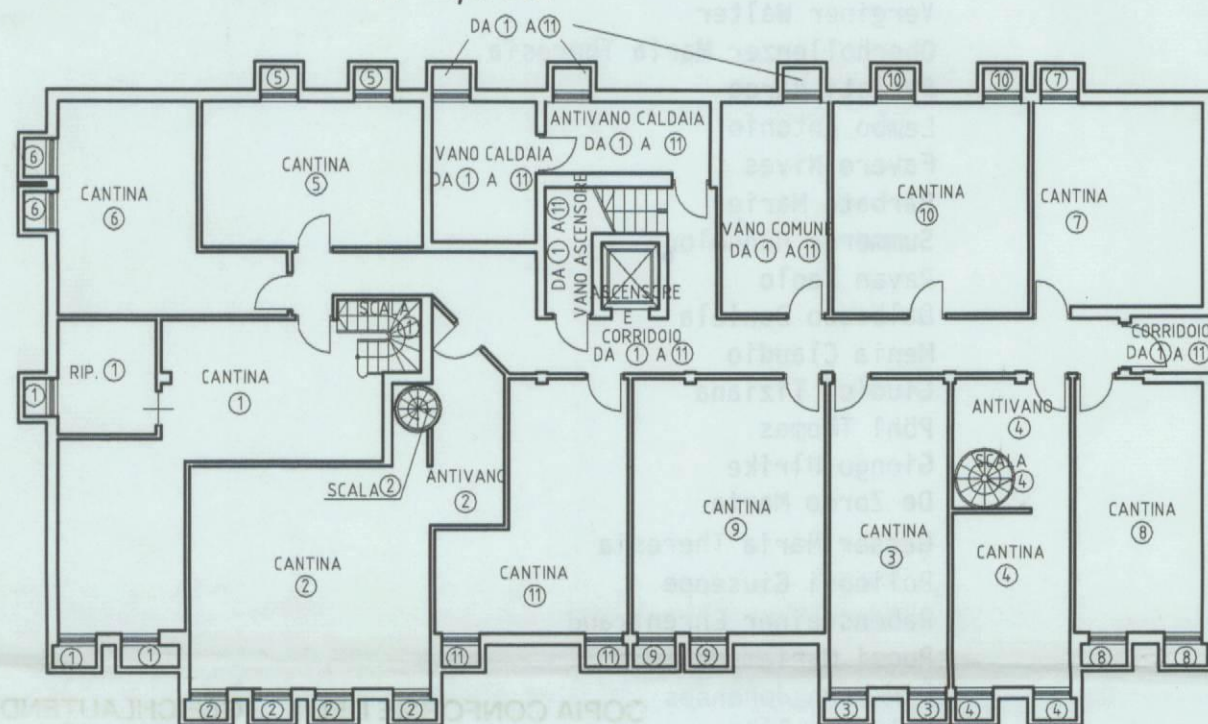

PIANO TERRA - ERDGESCHOSS

H=2,60m


GIARDINO

1 2 3 4 5 6 7 8 9 10 11

5/05


PIANO PRIMO - 1. OBERGESCHOSS

H=2,60m

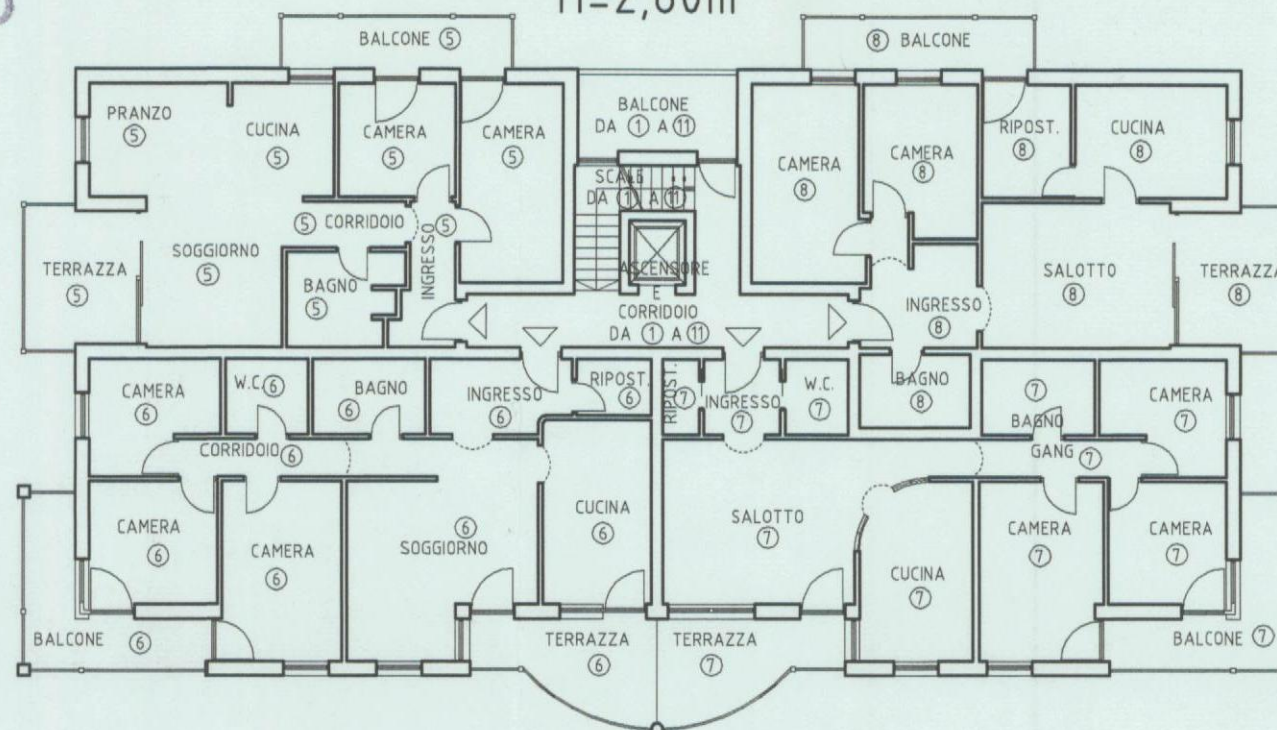


PIANO SECONDO - 2. OBERGESCHOSS


H=2,60m

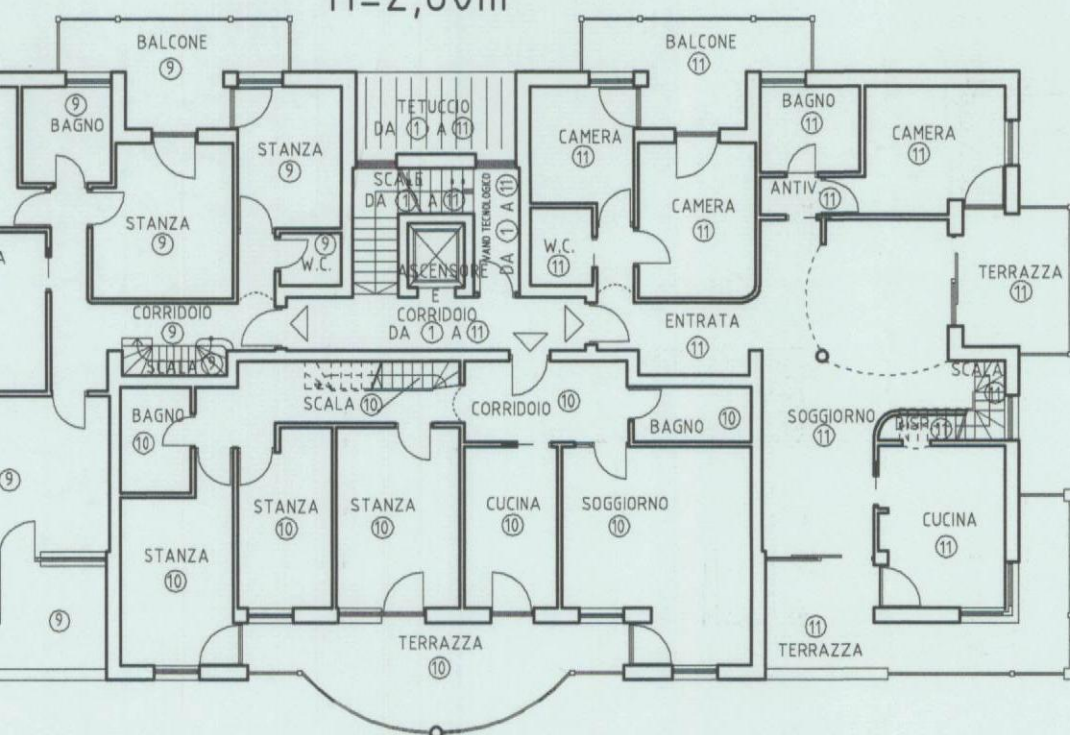

PIANO SOTTOTETTO - DACHGESCHOSS

H=var0,70-2,40m

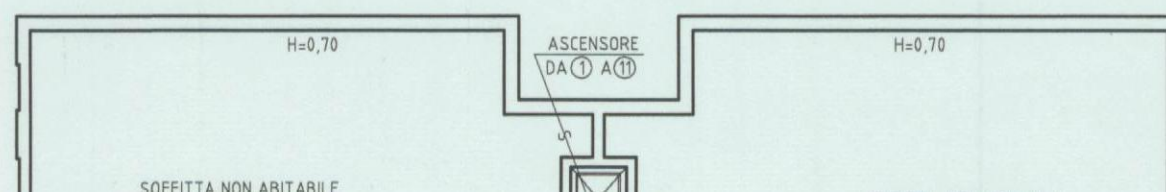


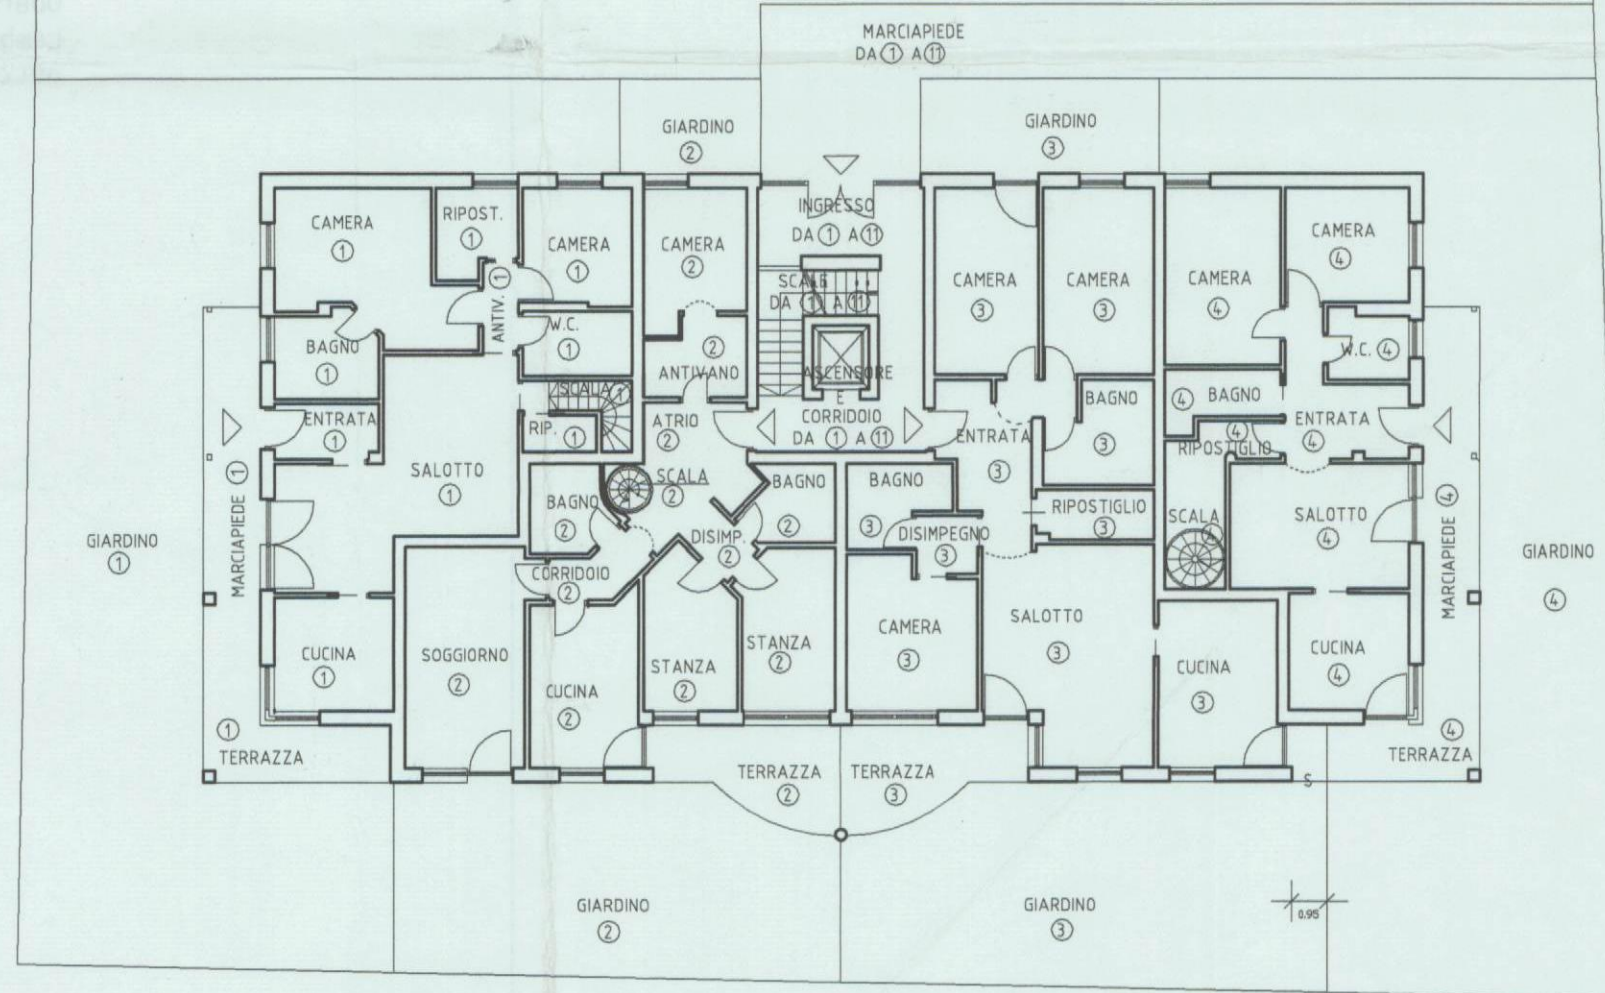


UBEREINSTIMMUNG MIT DER WIRKLICHKEIT
DA RILIEVO IN CONFORMITA' ALLO STATO REALE

DER TECHNIKER
IL TECNICO
GEOM. STABLU F. FERDINANDO


DATUM
DATA 20.01.2003

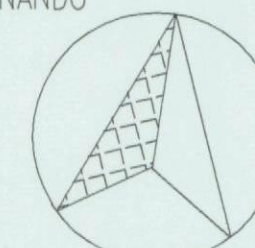

UE
DA

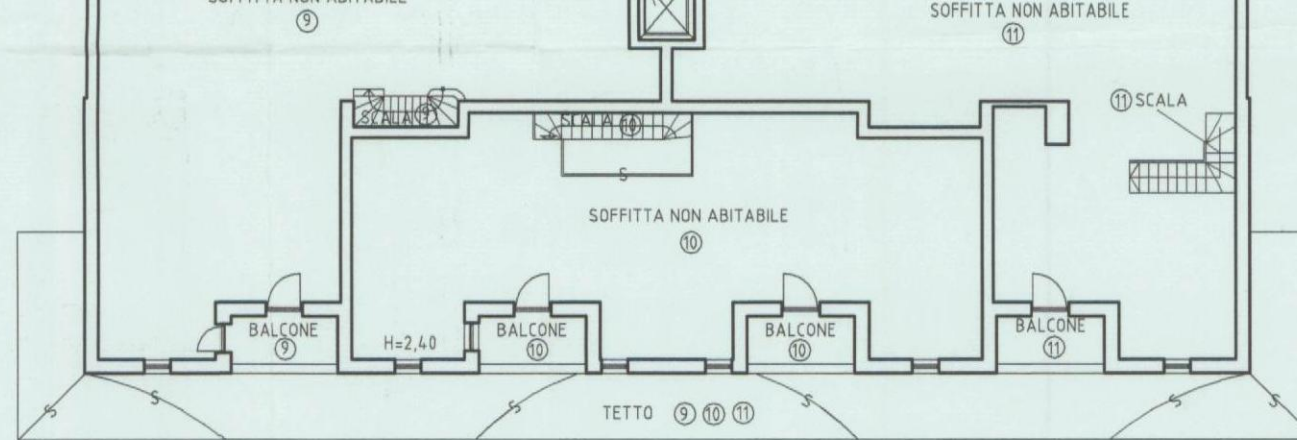

TETTO - DACH

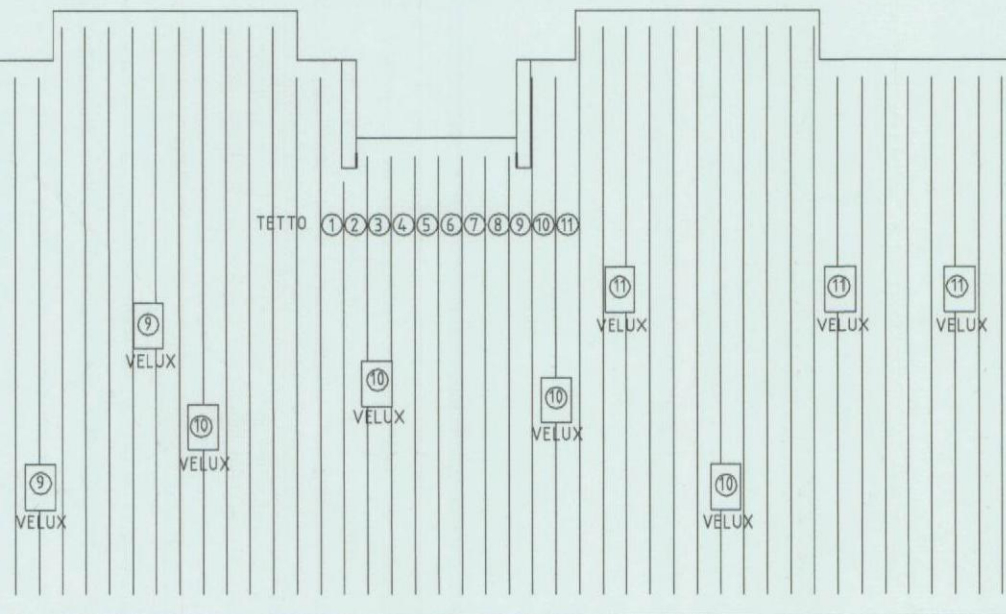

BEREINSTIMMUNG MIT DER WIRKLICHKEIT
A RILIEVO IN CONFORMITA' ALLO STATO REALE

DER TECHNIKER
IL TECNICO
GEOM. STABILIUM FERDINANDO



DATUM Nr. 872
DATA 20.01.2003

